


EXHIBIT 26

RECEIVED FILE

DEC 15 2015

PLANNING BOARD  
GRAFTON, MA

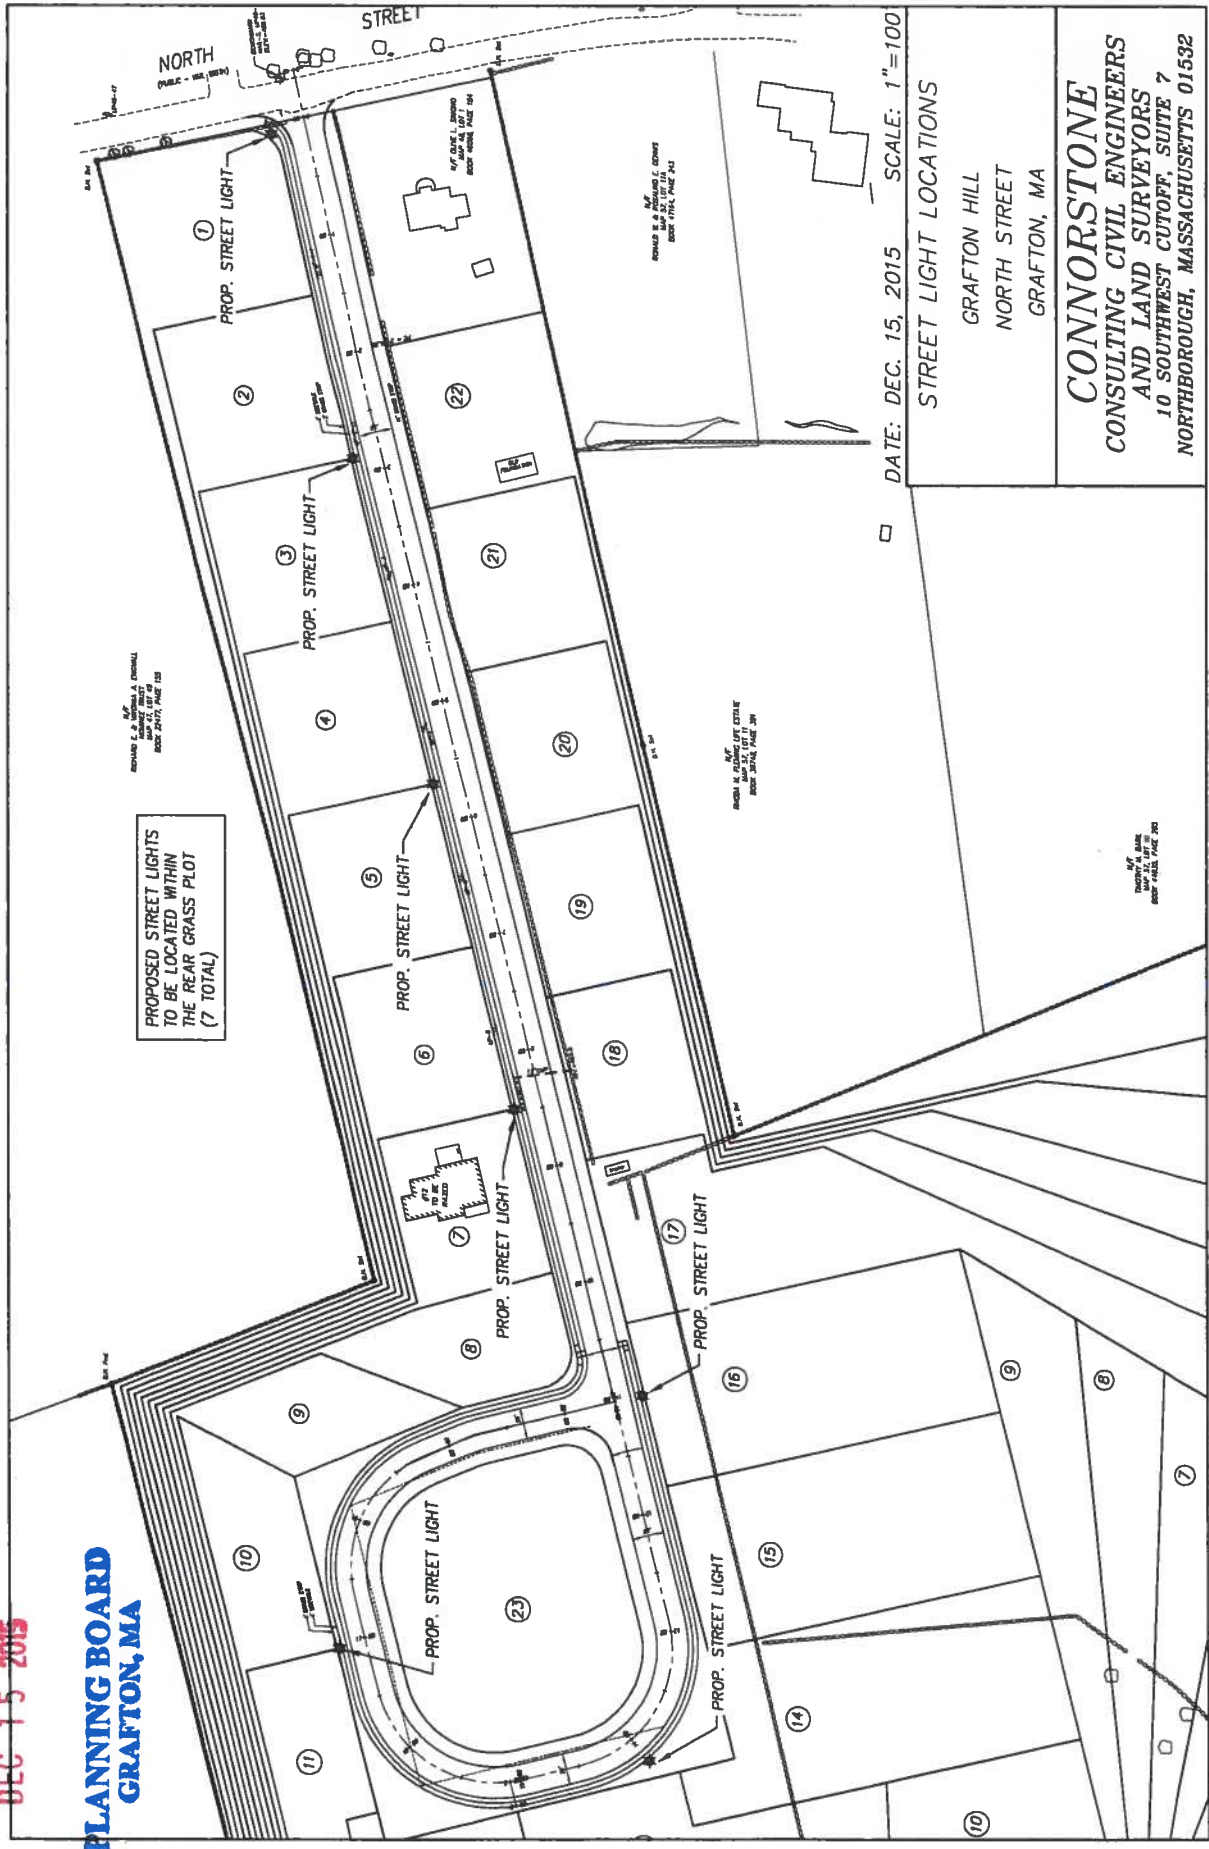

PROPOSED STREET LIGHTS  
TO BE LOCATED WITHIN  
THE REAR GRASS PLOT  
(7 TOTAL)

DATE: DEC. 15, 2015 SCALE: 1"=100'

STREET LIGHT LOCATIONS  
GRAFTON HILL  
NORTH STREET  
GRAFTON, MA

**CONNORSTONE**  
CONSULTING CIVIL ENGINEERS  
AND LAND SURVEYORS  
10 SOUTHWEST CUTOFF, SUITE 7  
NORTHBOROUGH, MASSACHUSETTS 01532